



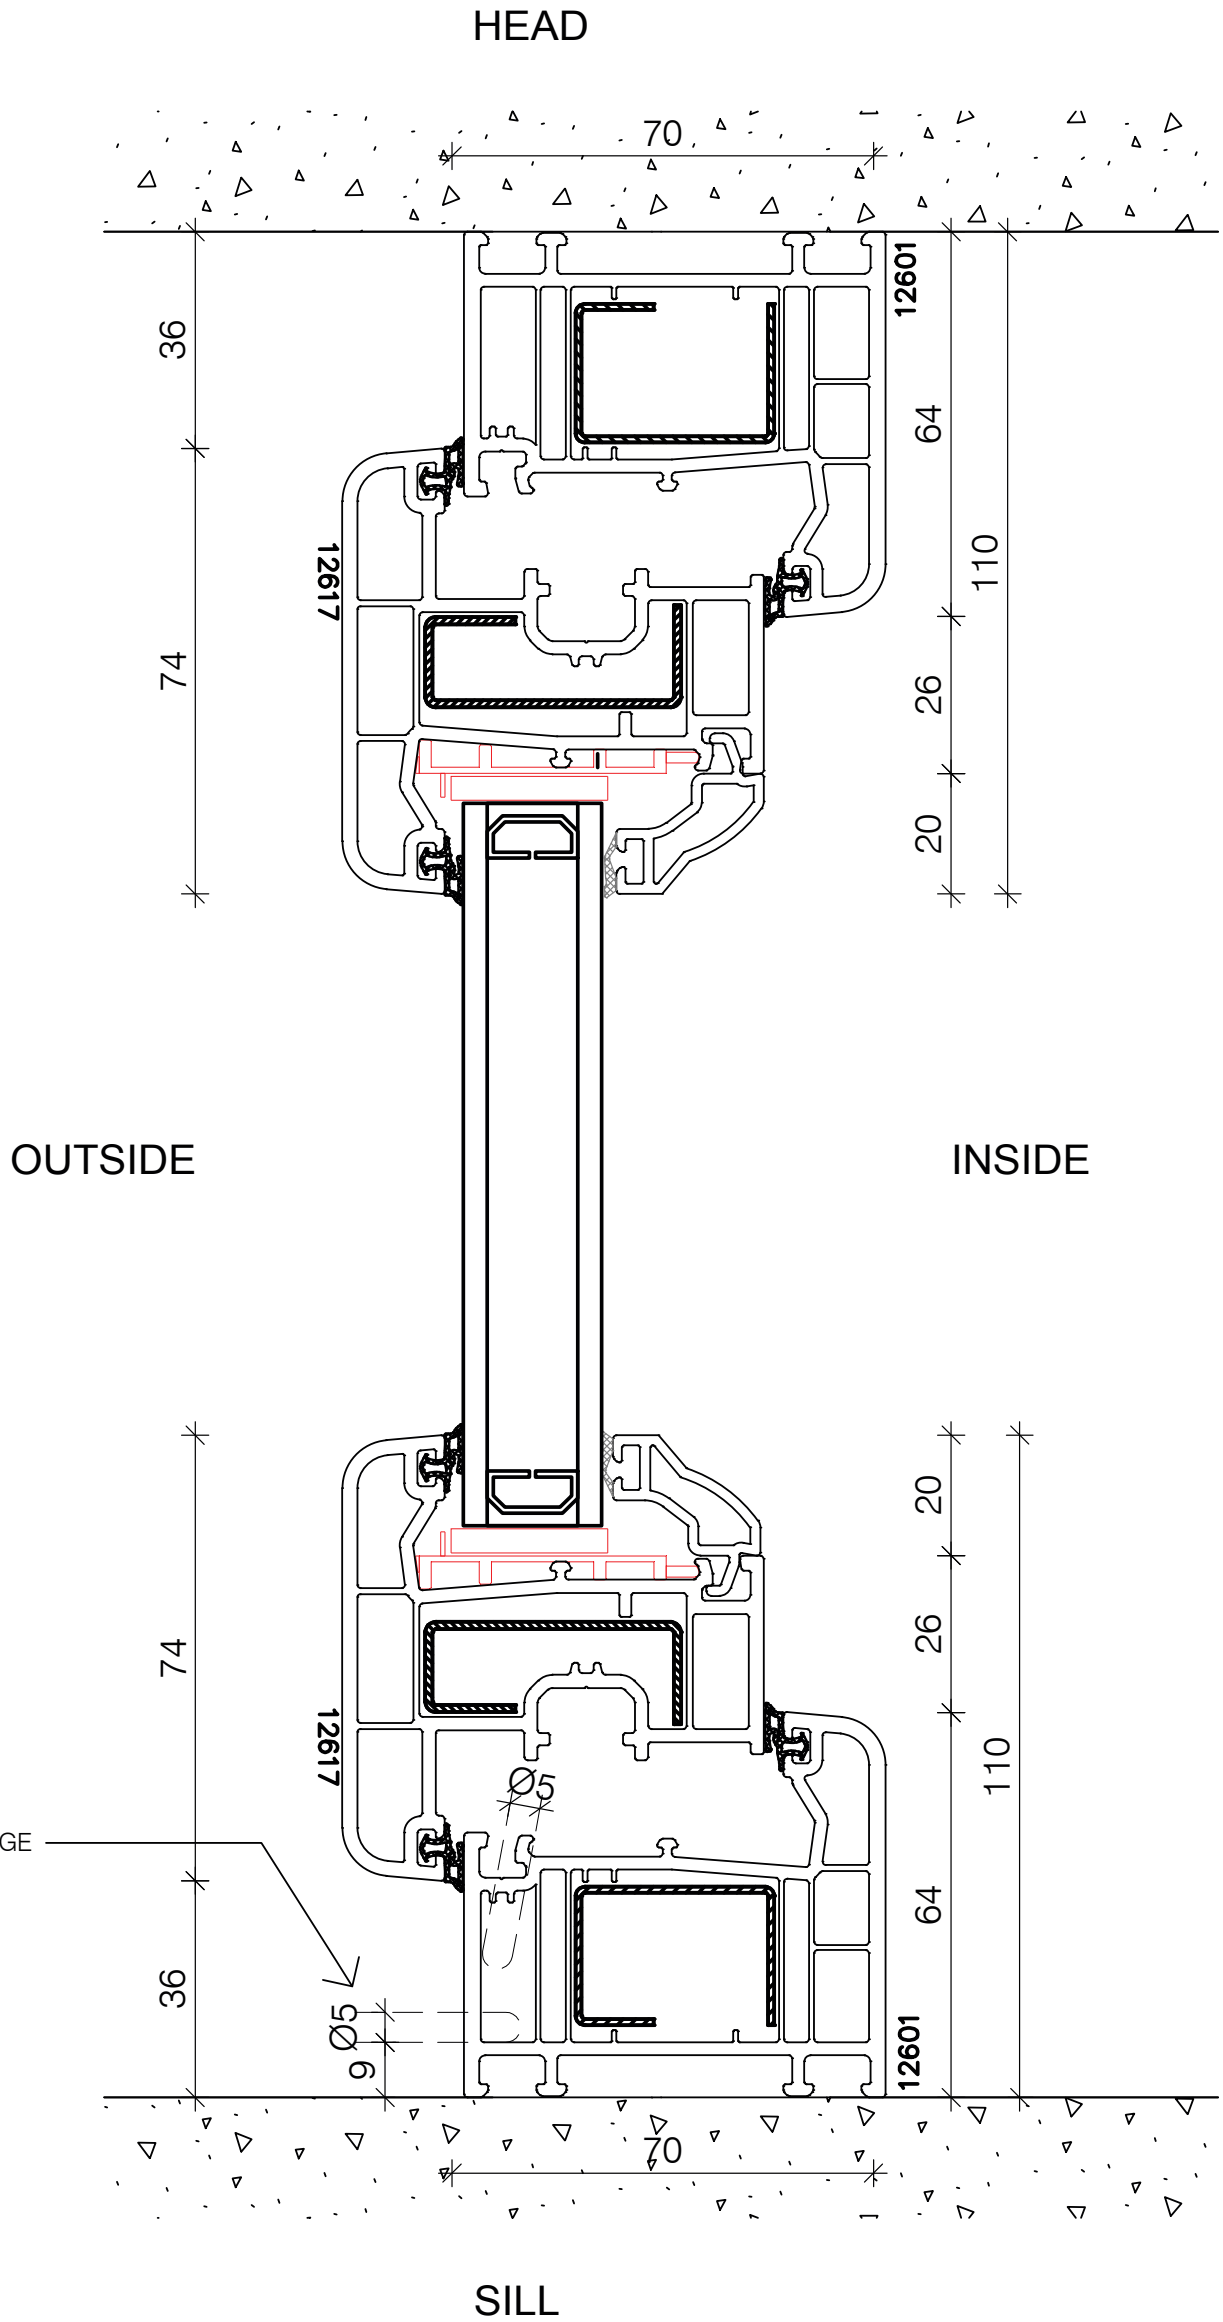

UNIT 4/36 RALPH ST
 ALEXANDRIA NSW 2015
 (02) 8964 7764
 INFO@INTEGRAWINDOWS.COM.AU

DWG. NAME
**AWNING/CASEMENT WINDOW
 OUTWARD OPENING**

DWG. NO
2.01

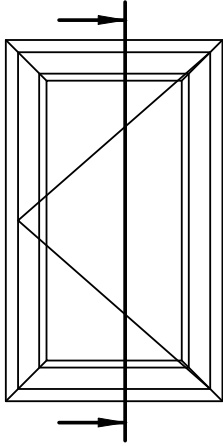

Technical documents are subject to change without notice