




UNIT 4/36 RALPH ST
ALEXANDRIA NSW 2015
(02) 8964 7764
INFO@INTEGRAWINDOWS.COM.AU


DWG. NAME
CASEMENT DOOR
OUTWARD OPENING
uPVC THRESHOLD

DWG. NO
3.01

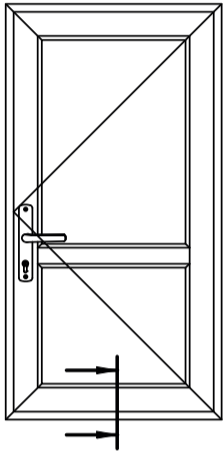

OUTSIDE

INSIDE

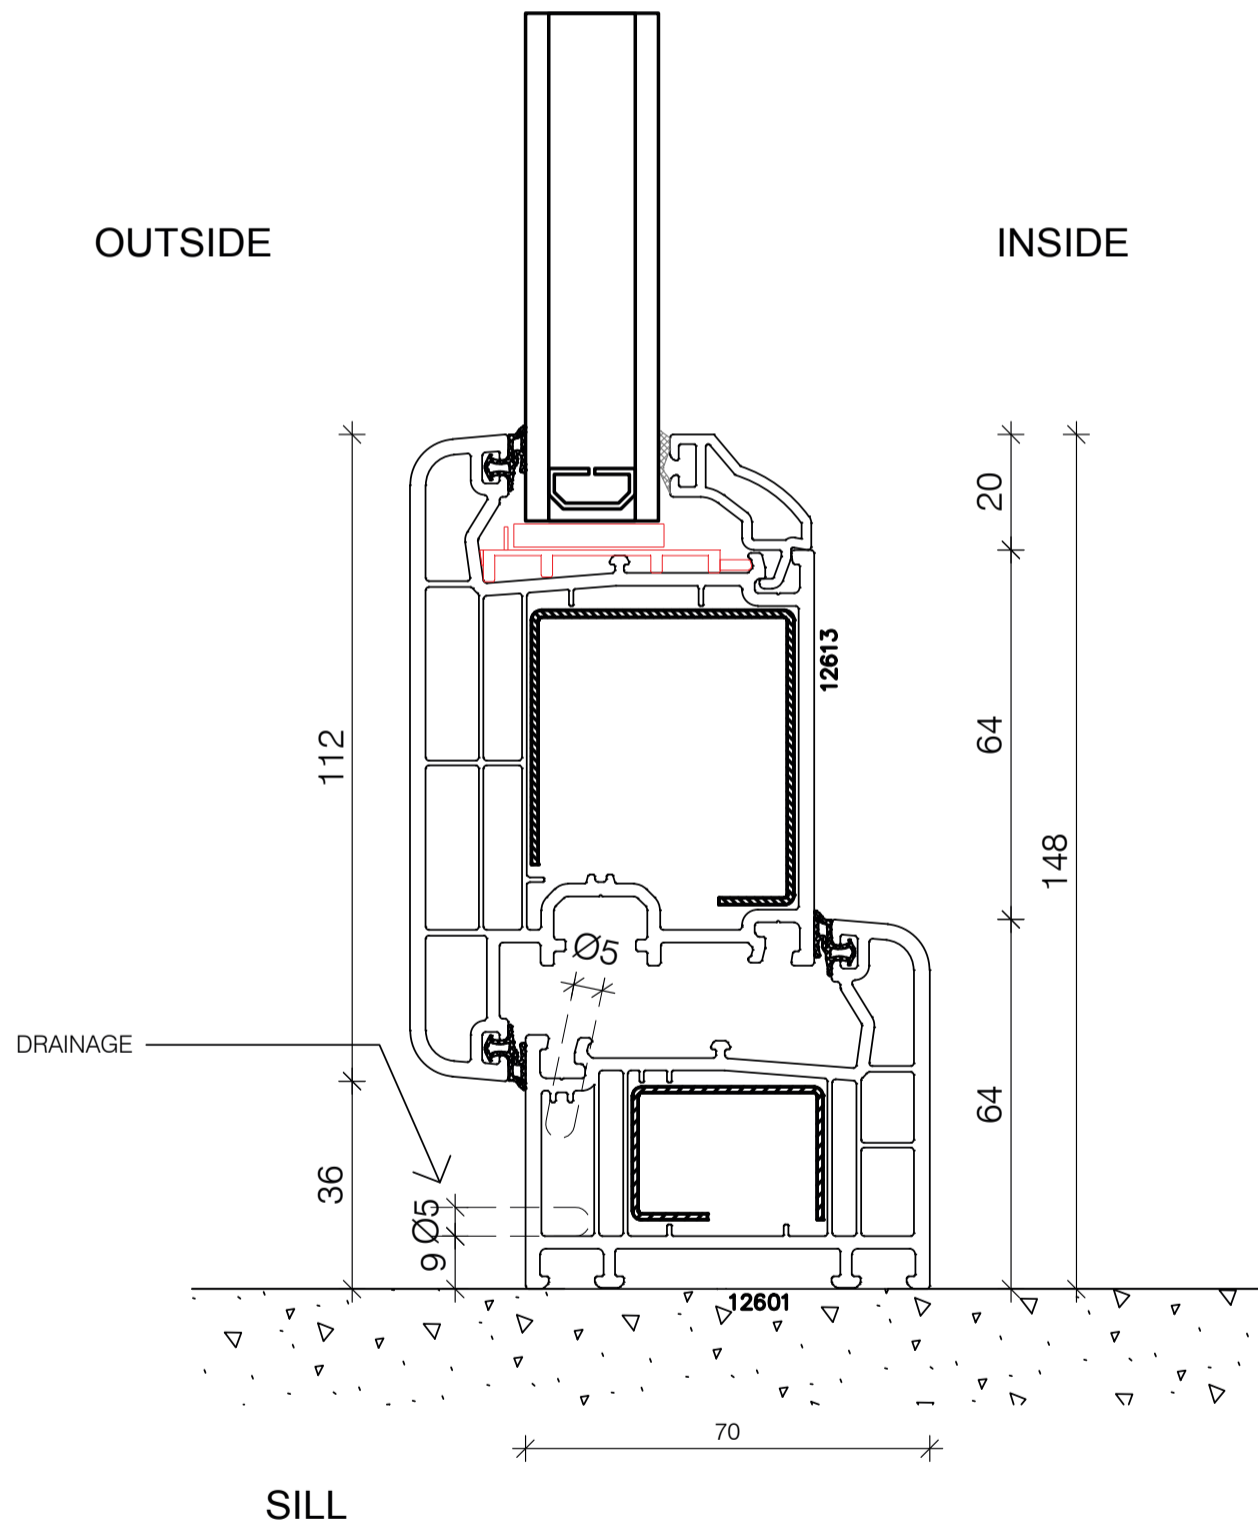

Technical documents are subject to change without notice