

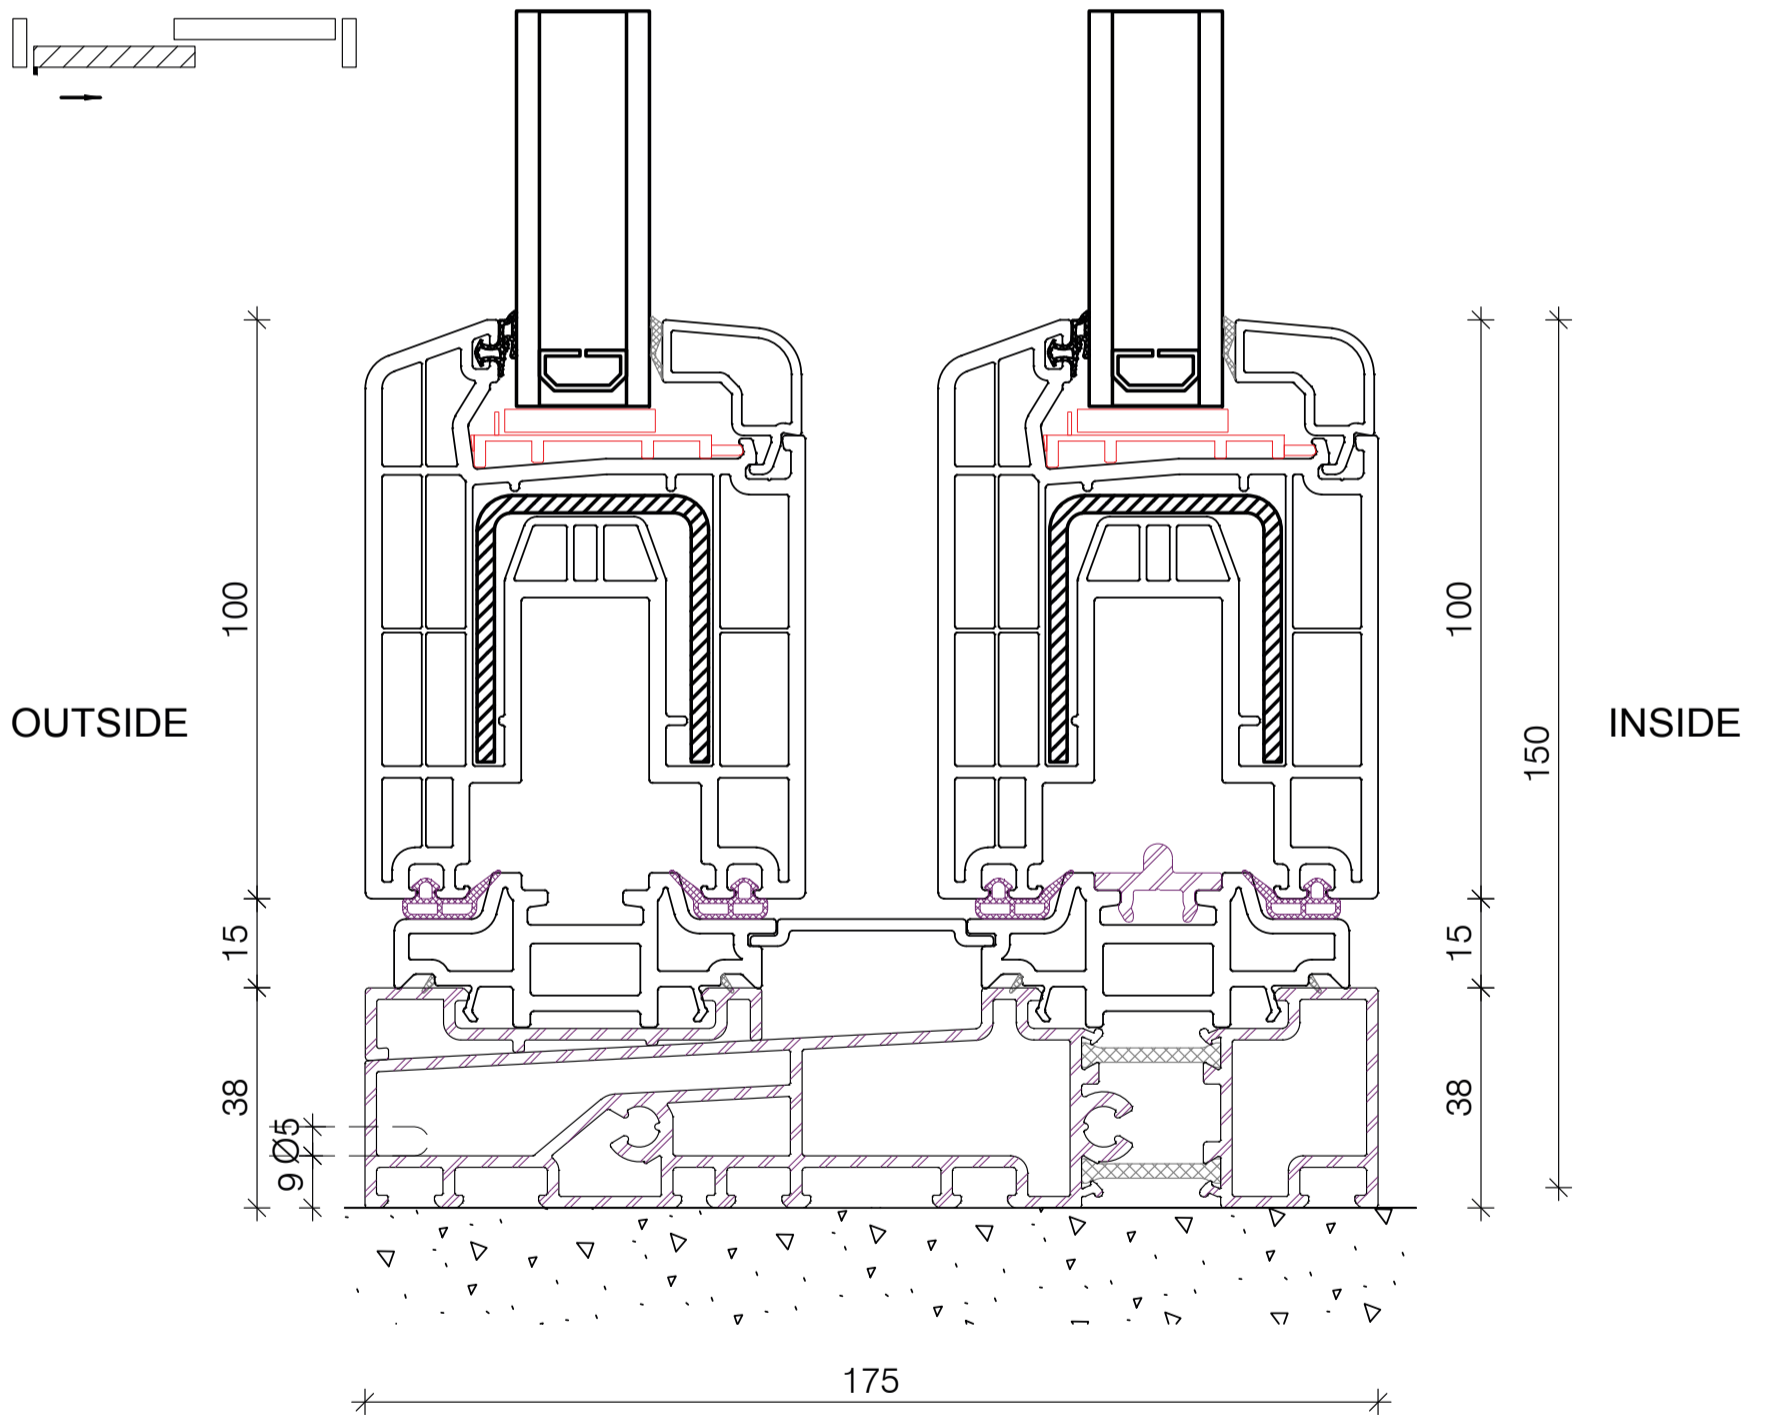


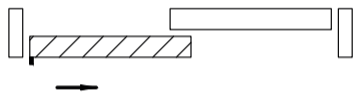

UNIT 4/36 RALPH ST
ALEXANDRIA NSW 2015
(02) 8964 7764
INFO@INTEGRAWINDOWS.COM.AU

DWG. NAME
LIFT AND SLIDE
VERSION 2

DWG. NO
7.02

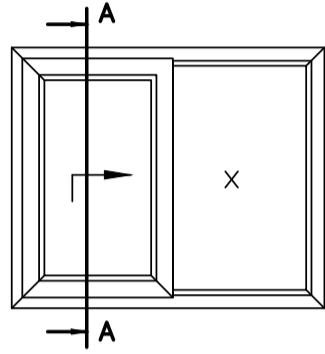

Technical documents are subject to change without notice