



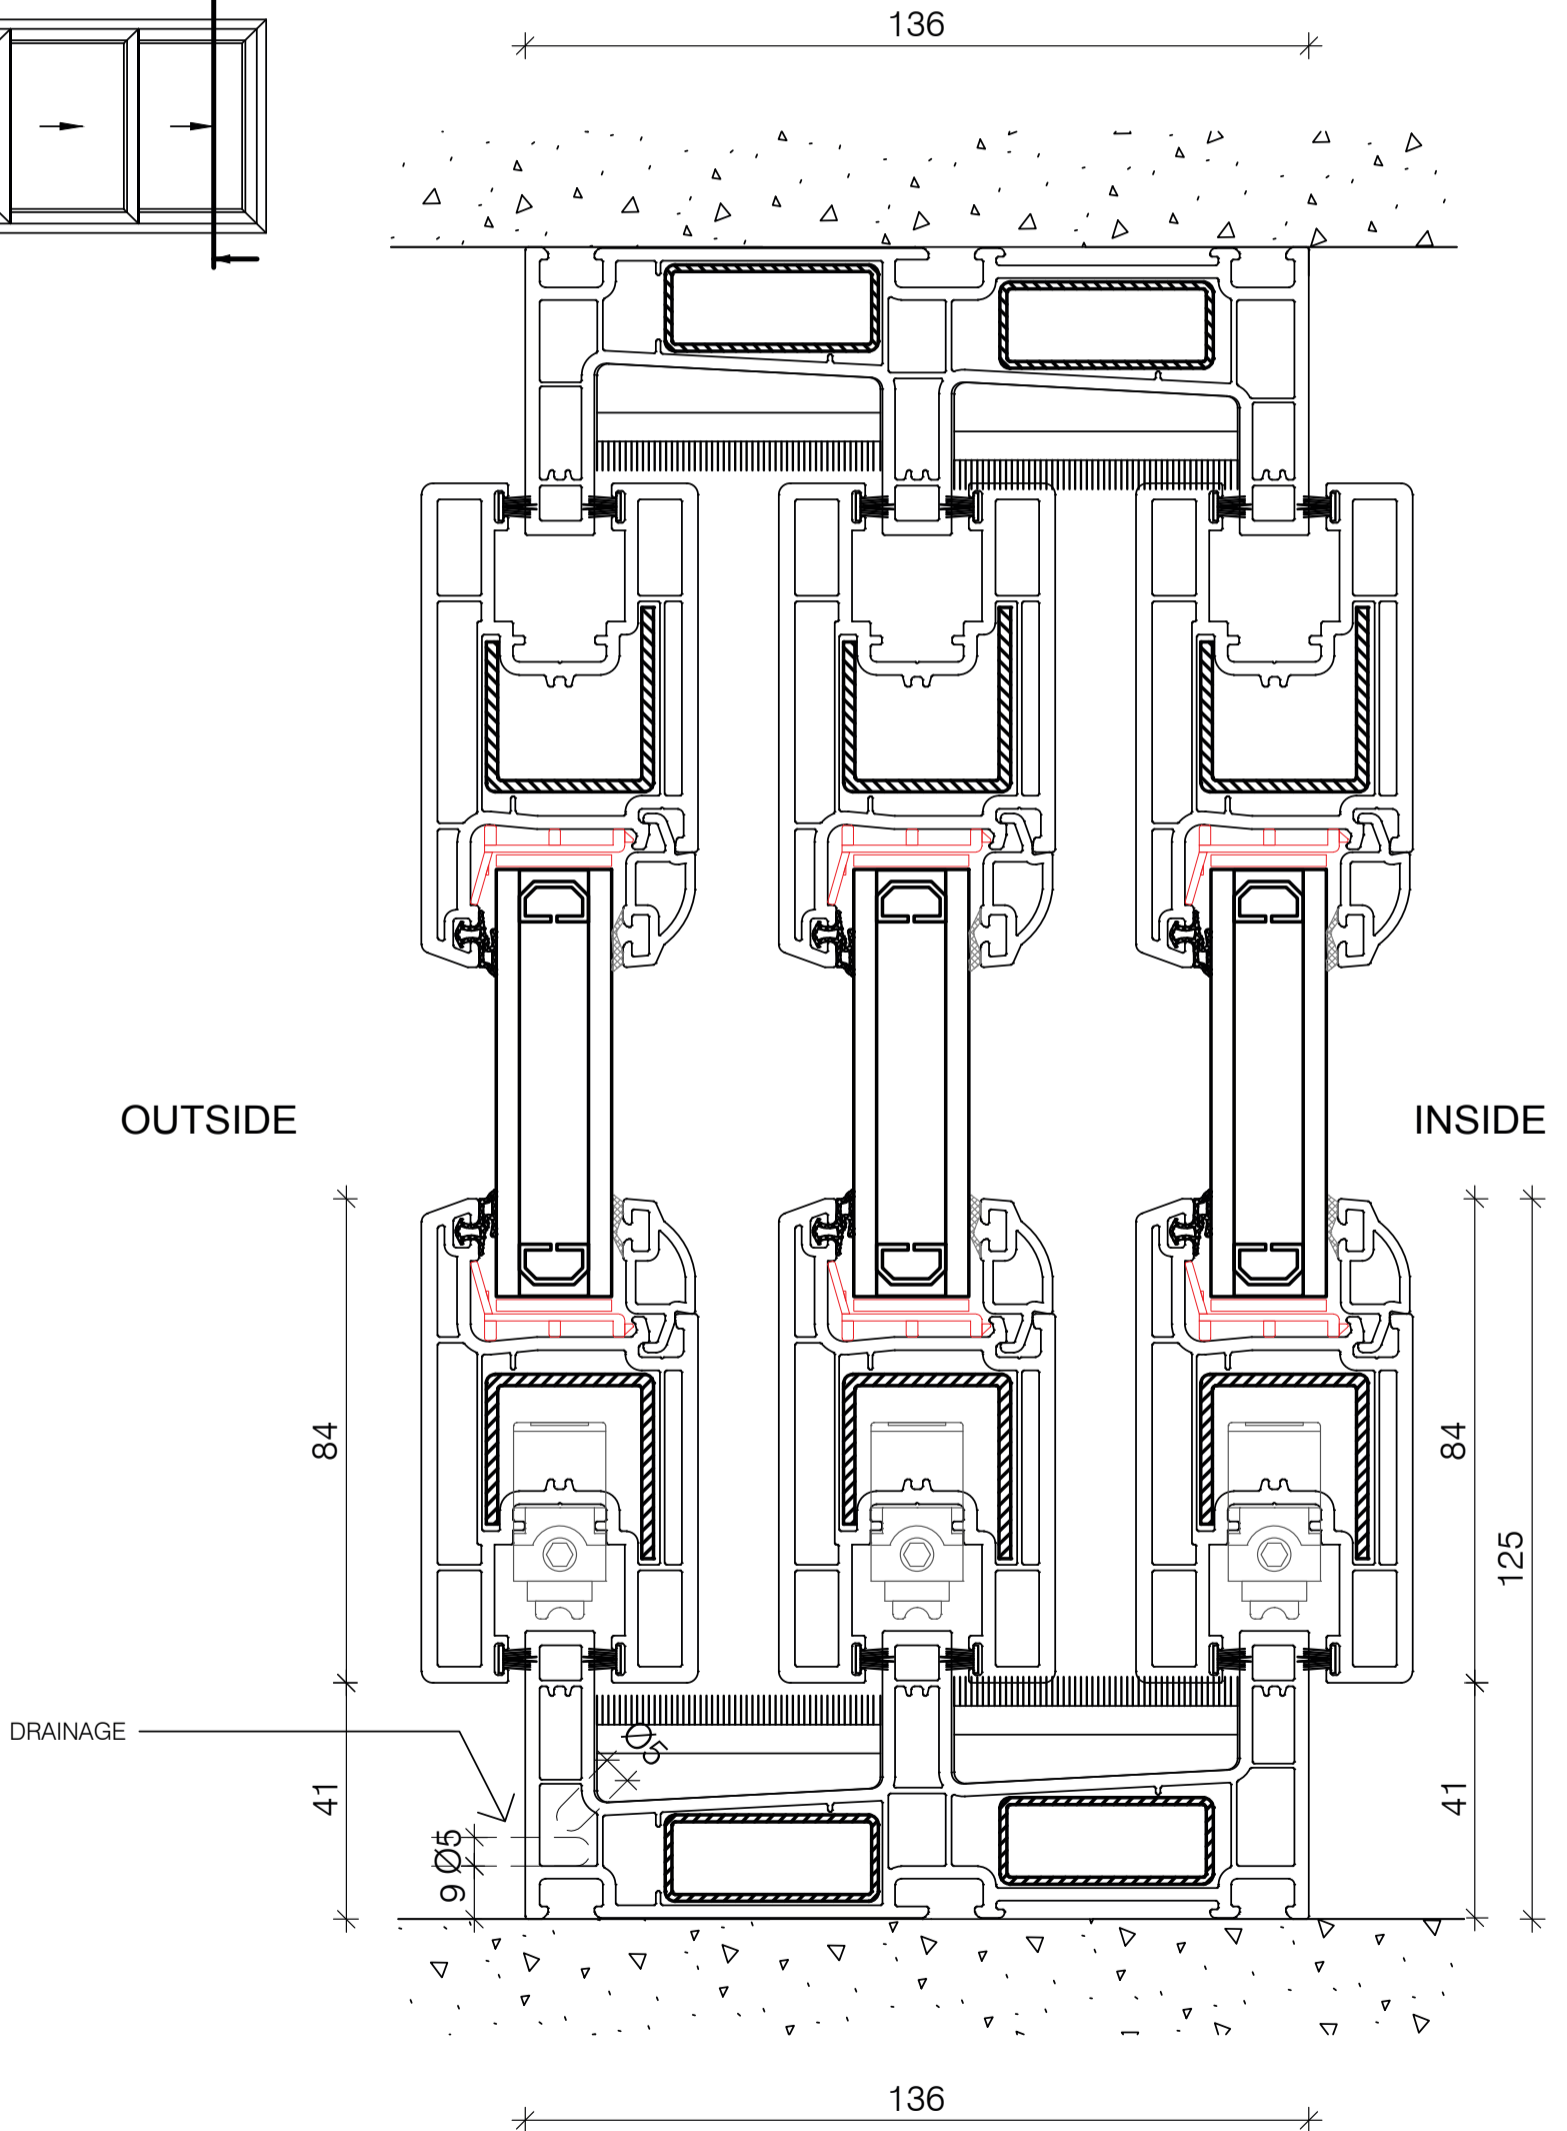

UNIT 4/36 RALPH ST
ALEXANDRIA NSW 2015
(02) 8964 7764
INFO@INTEGRAWINDOWS.COM.AU

DWG. NAME
3 TRACK STACKER DOOR

DWG. NO
6.02

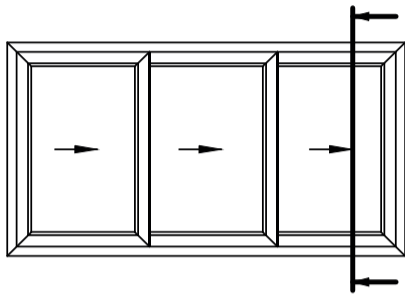

Technical documents are subject to change without notice