


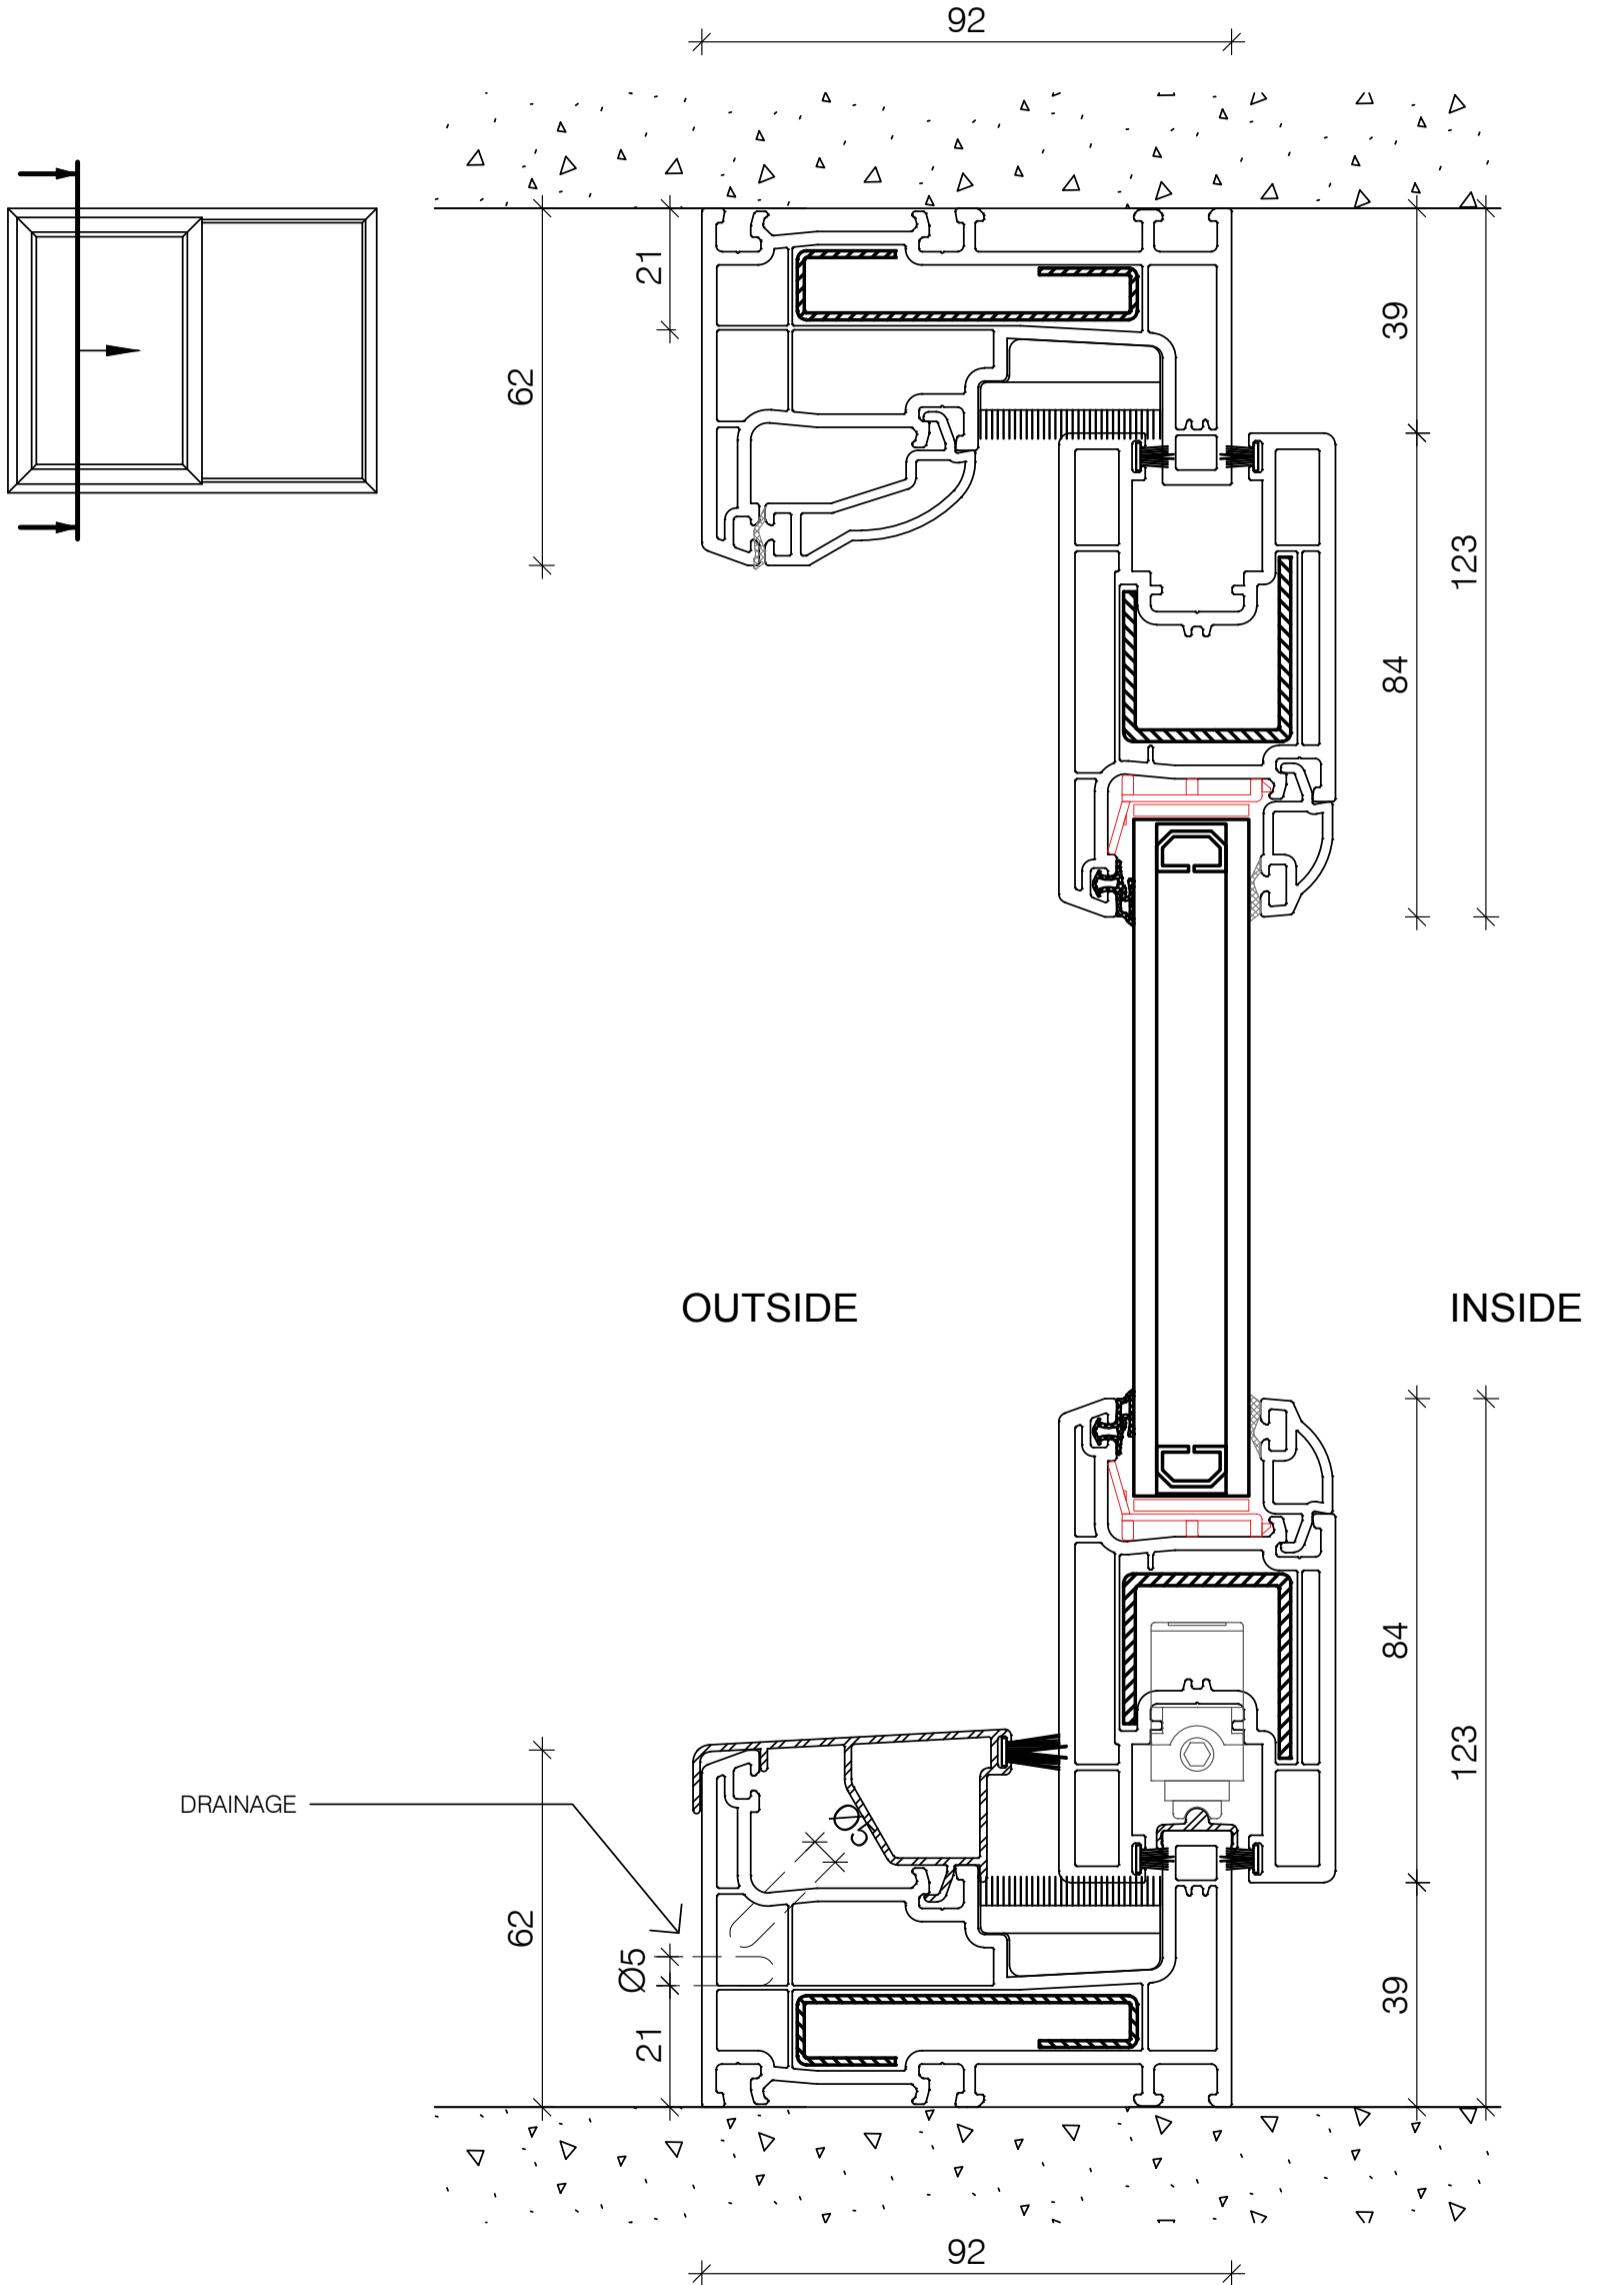

UNIT 4/36 RALPH ST
ALEXANDRIA NSW 2015
(02) 8964 7764
INFO@INTEGRAWINDOWS.COM.AU

DWG. NAME
SLIDING WINDOW

DWG. NO
6.01



Technical documents are subject to change without notice