



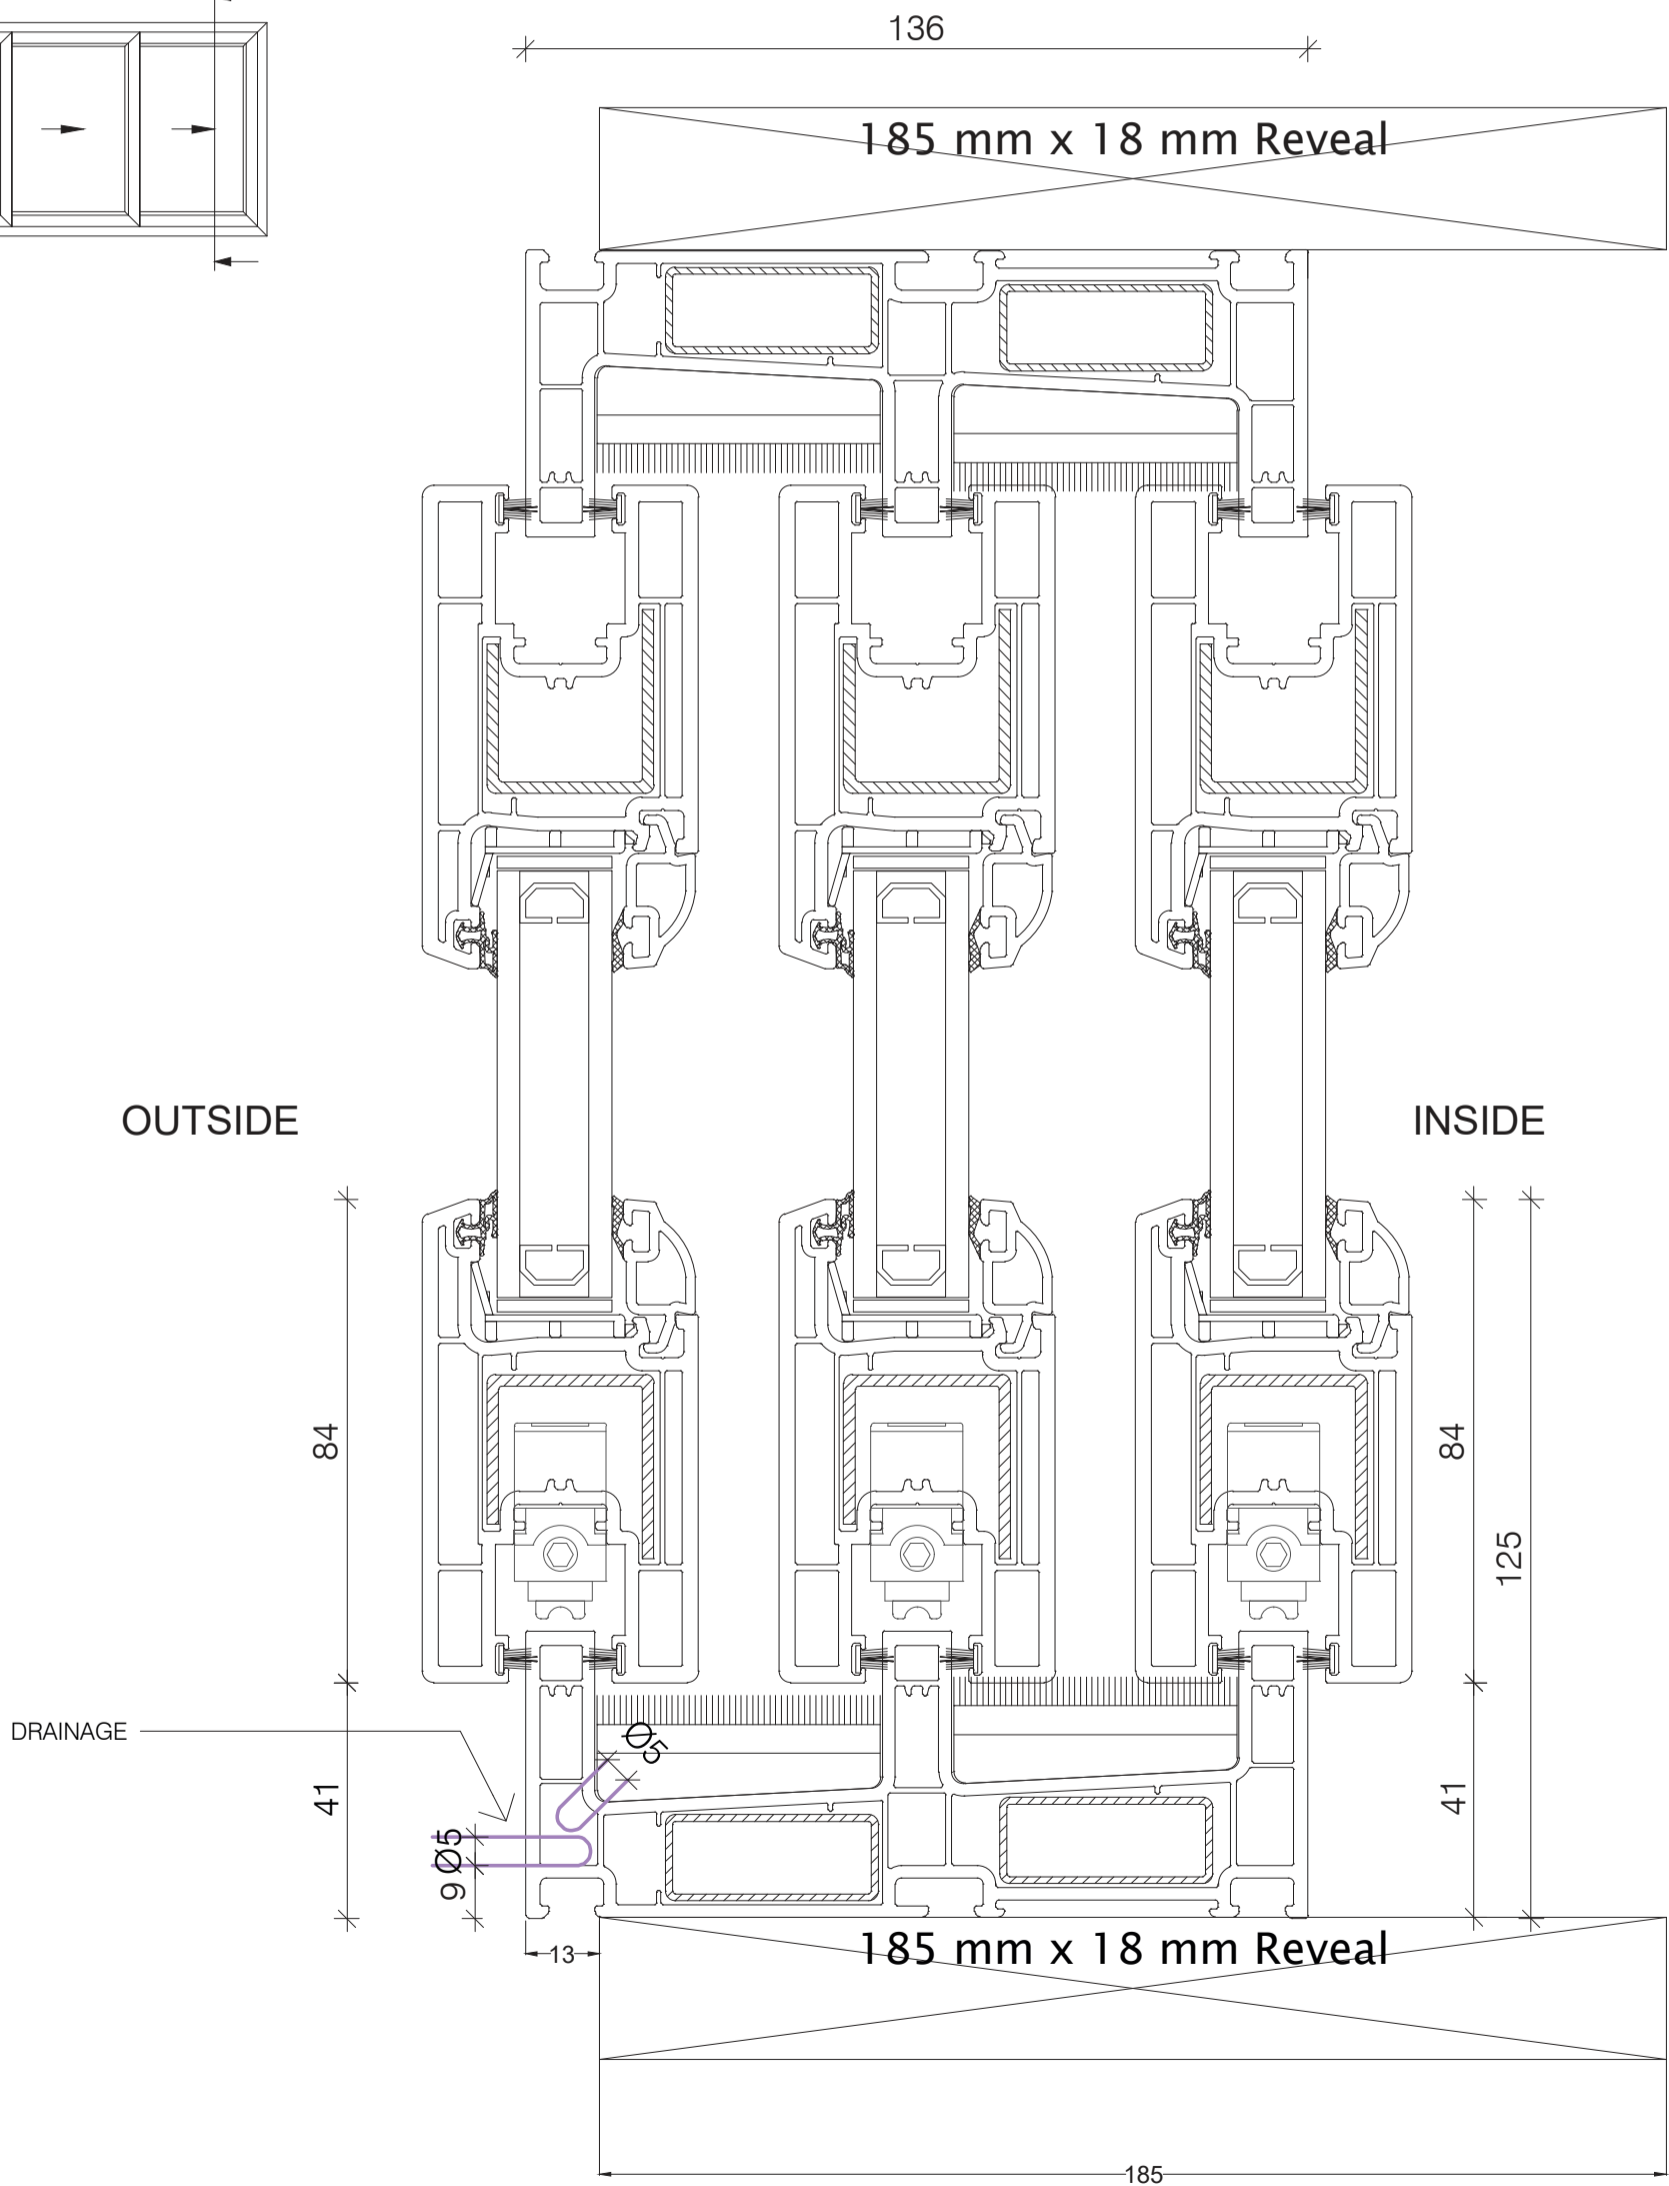

UNIT 4/36 RALPH ST	DWG. NAME	DWG. NO
ALEXANDRIA NSW 2015 (02) 8964 7764 INFO@INTEGRAWINDOWS.COM.AU	3 TRACK STACKER DOOR	6.02

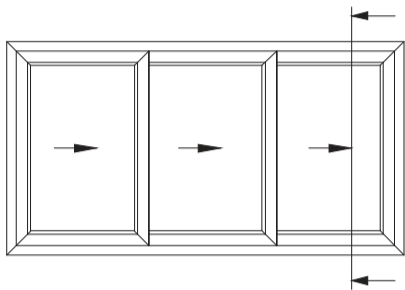

Technical documents are subject to change without notice