



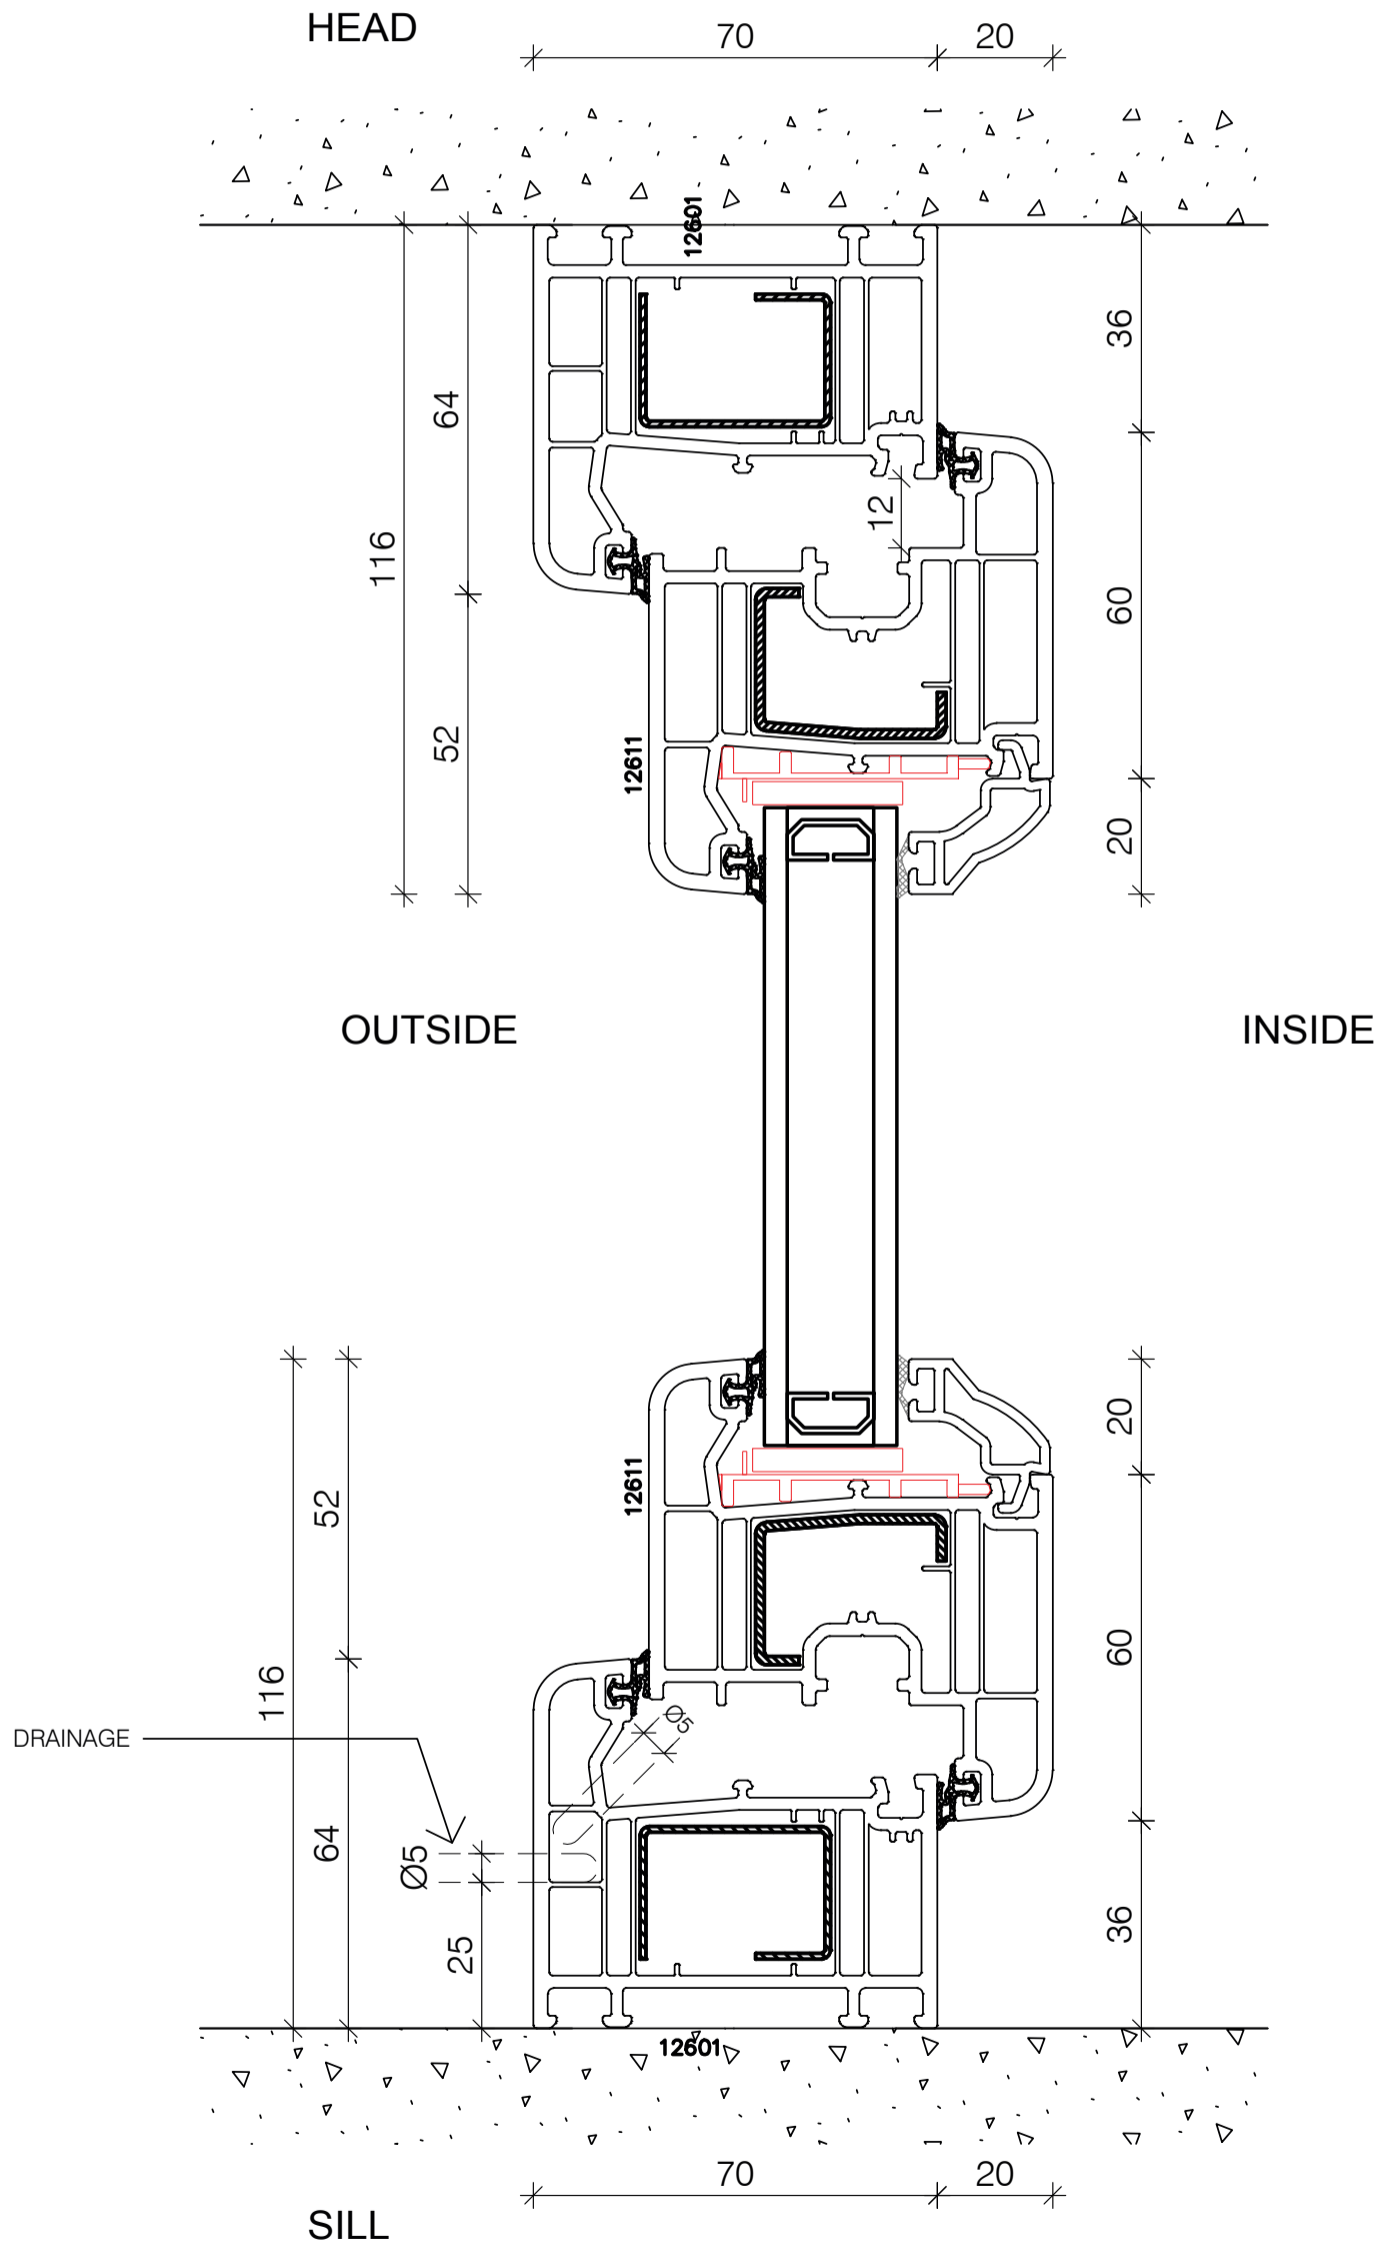

UNIT 4/36 RALPH ST
 ALEXANDRIA NSW 2015
 (02) 8964 7764
 INFO@INTEGRAWINDOWS.COM.AU

DWG. NAME
**TILT AND TURN WINDOW
 INWARD OPENING**

DWG. NO
4.01

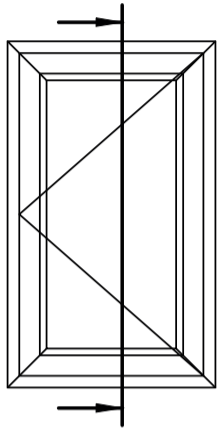

Technical documents are subject to change without notice