





**INTEGRA**  
WINDOWS

## Awning/Casement Window (Outward)

View from inside

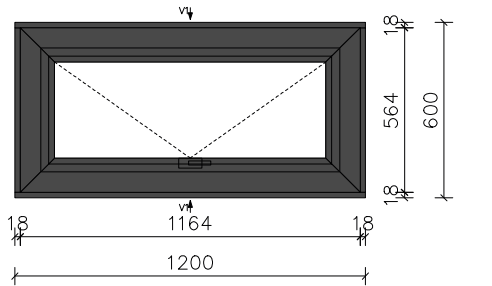

Outside

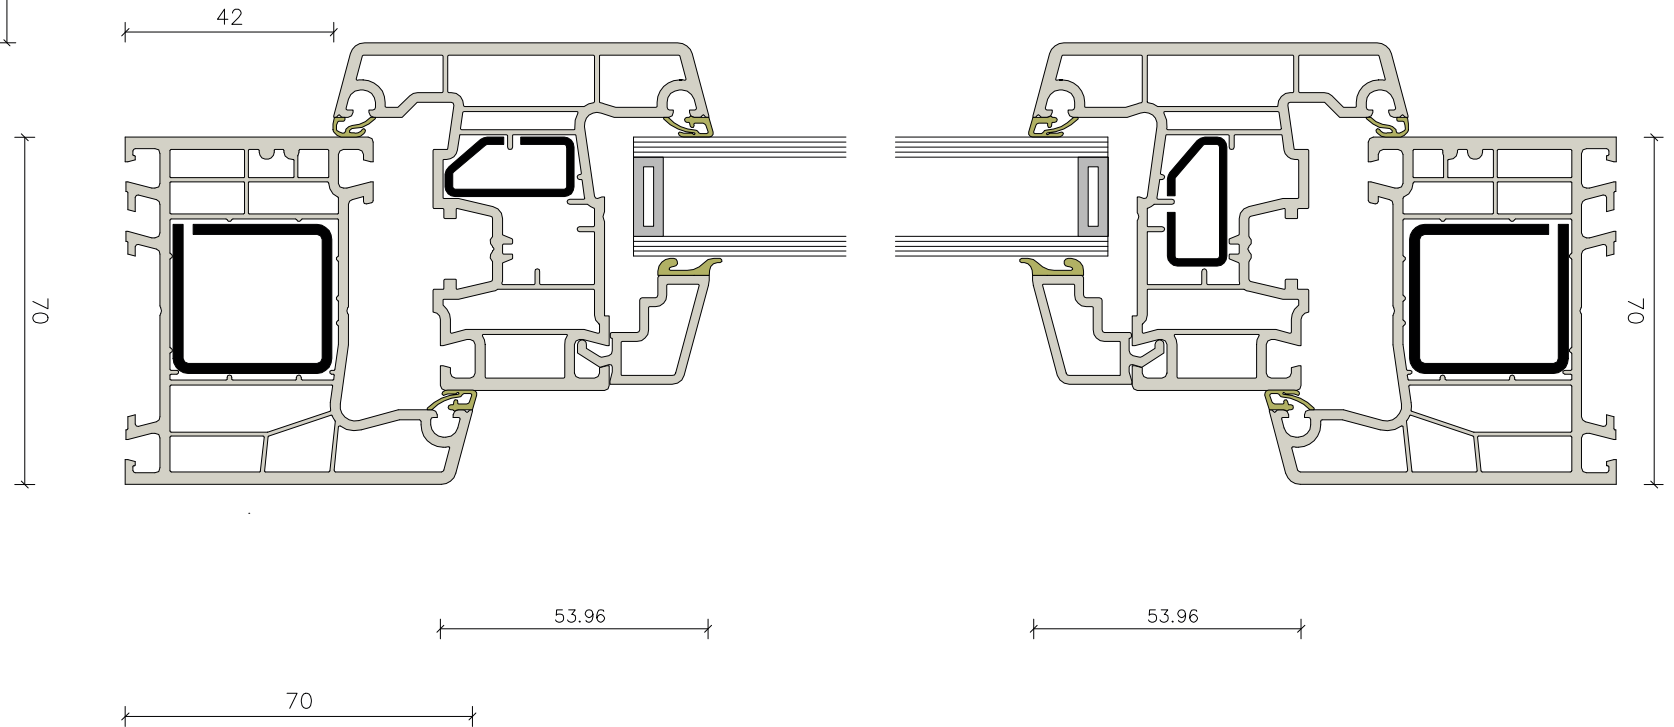

Inside