





**INTEGRA**  
WINDOWS

# Inward Door uPVC Threshold

View from inside

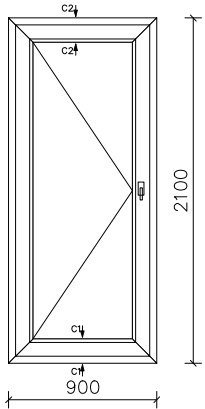

Outside

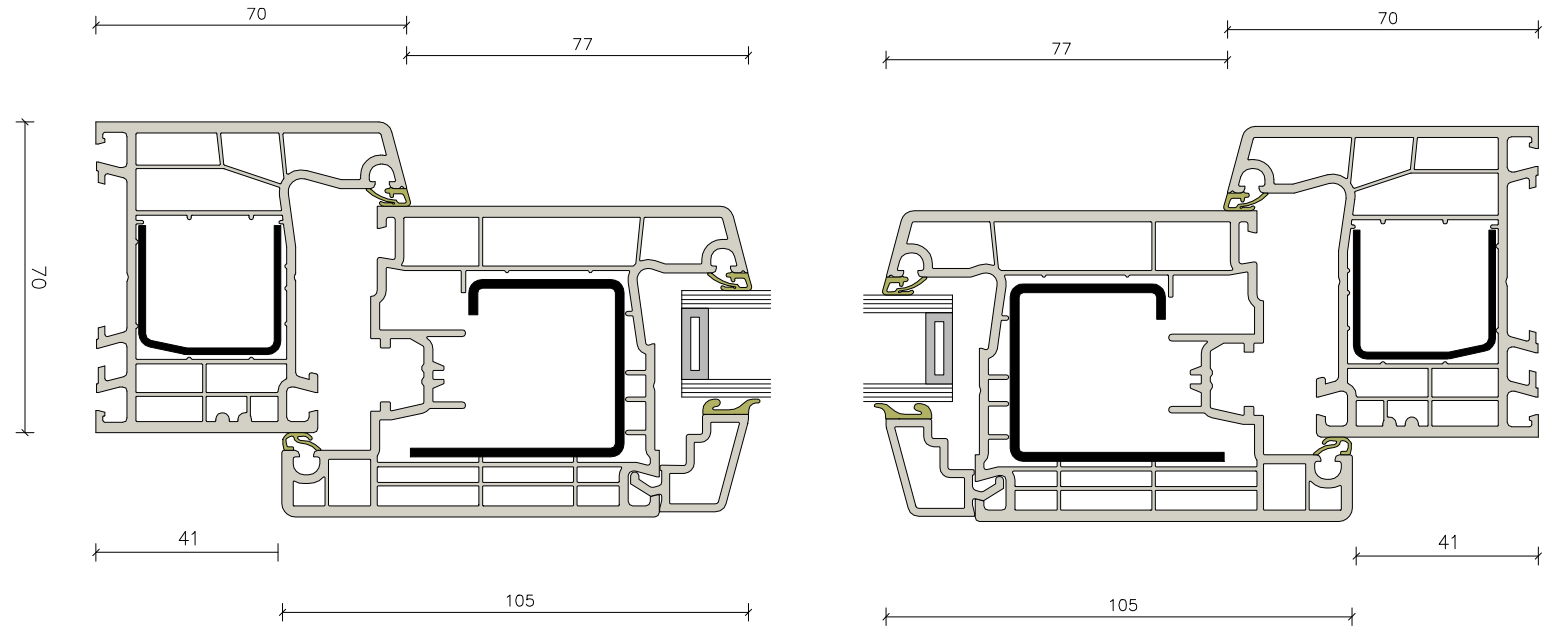

Inside